




CESCA VAULT

Built to Last. Engineered to Protect

☎ Cell: (442) 238-6890 & (346) 522-5639
☎ Office: (877) 712-3722
✉ Email: rerdmann@cescausa.com
✉ Email: sales@cescausa.com

FIBERGLASS AND POLYMER CONCRETE

4X4X3-T22

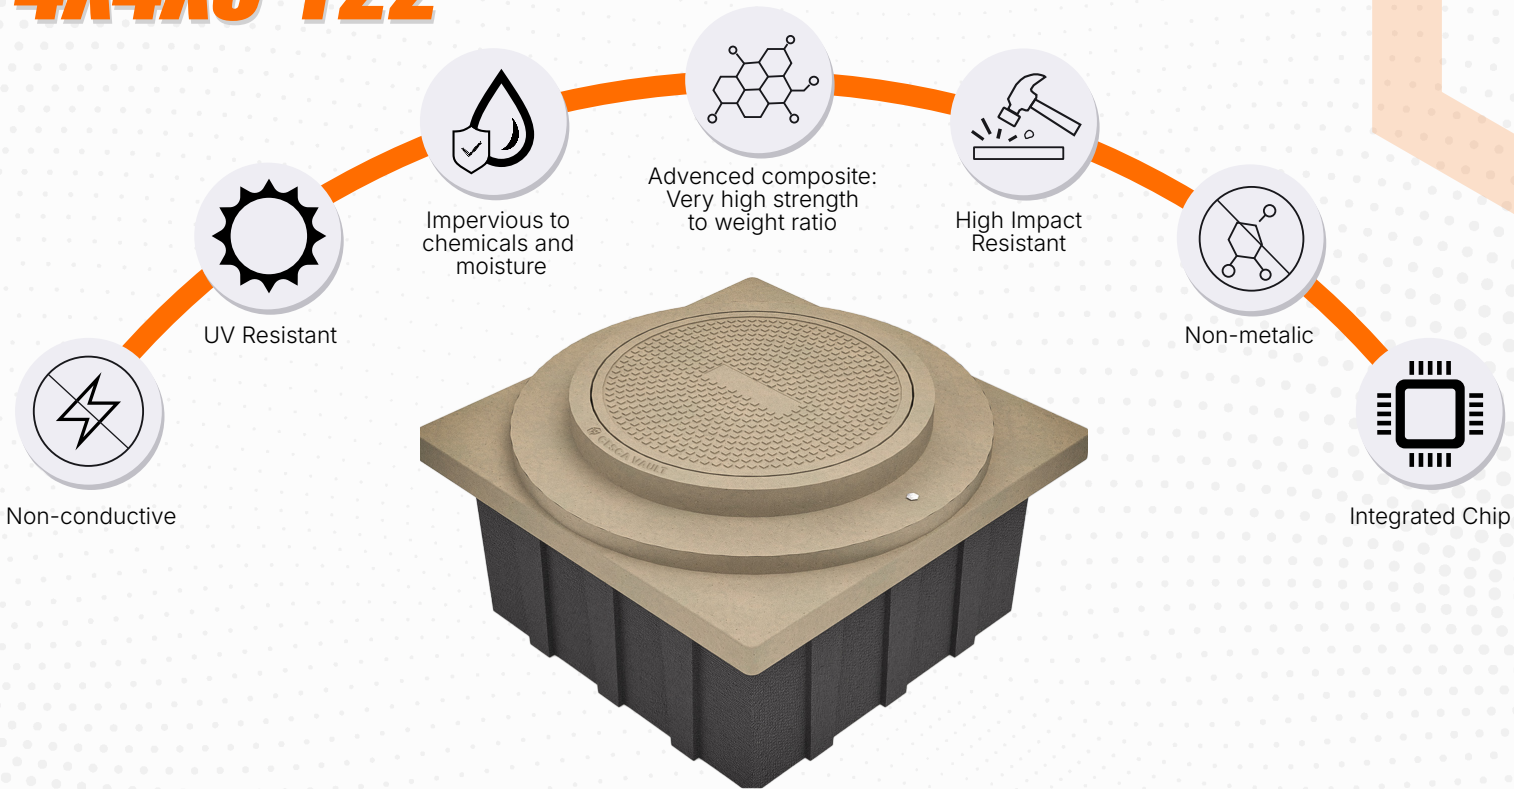

AVAILABLE SIZES

4' x 4' x 3'	AVAILABLE
--------------	-----------

AVAILABLE OPTIONS



CUSTOM COLORS
Custom colors available to meet project needs.



CUSTOM NAMEPLATES
Electric, Telephone, Fiber Optic, Water, Broadband, Traffic, CATV, Communications and more.




SECURE COVER
3/8" stainless steel hex bolt assembly. Optional security bolt upgrade available.




OPEN BOTTOM
Allows for easy access, drainage and direct conduit entry.

SPECIFICATION	VALUE
Finish	Natural Color Finish
Floor	No Floor
Cover Rating	T22 / 36K
Bolts	3/8" Hex Bolts
Application	Incidental Traffic – Parking Lot, Sidewalk
Standards / Compliant	WUC 3.6, ASTM C857, ANSI/SCTE 77
Vertical Strength	36,500
Flexural Strength	4,000 PSI
Tested According To	ASTM D-543, ASTM D-570

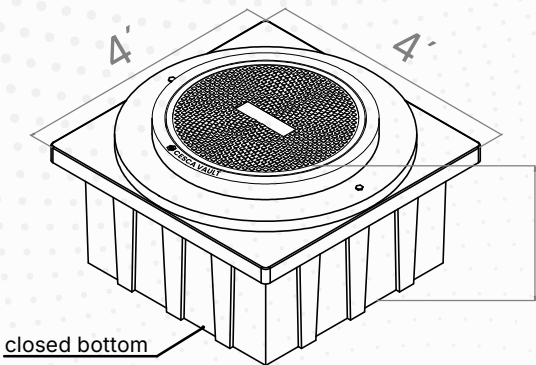

ISOMETRIC VIEW

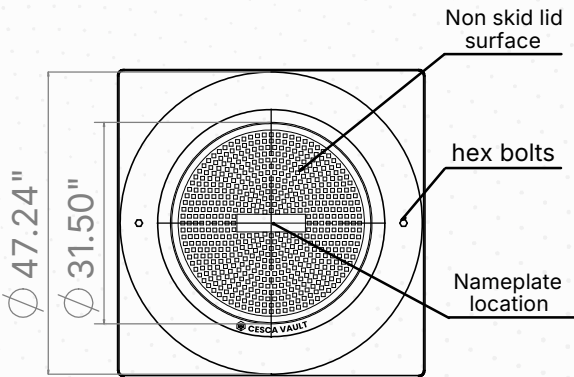

TOP VIEW



BABA Certification
Domestic
Manufacturing
Requirements

